




**Precast Concrete & Accessories**


58 Prospect Street, Auburn, N.Y. 13021

315 252 7214 1 800 479 6335

Fax 315 252 7859

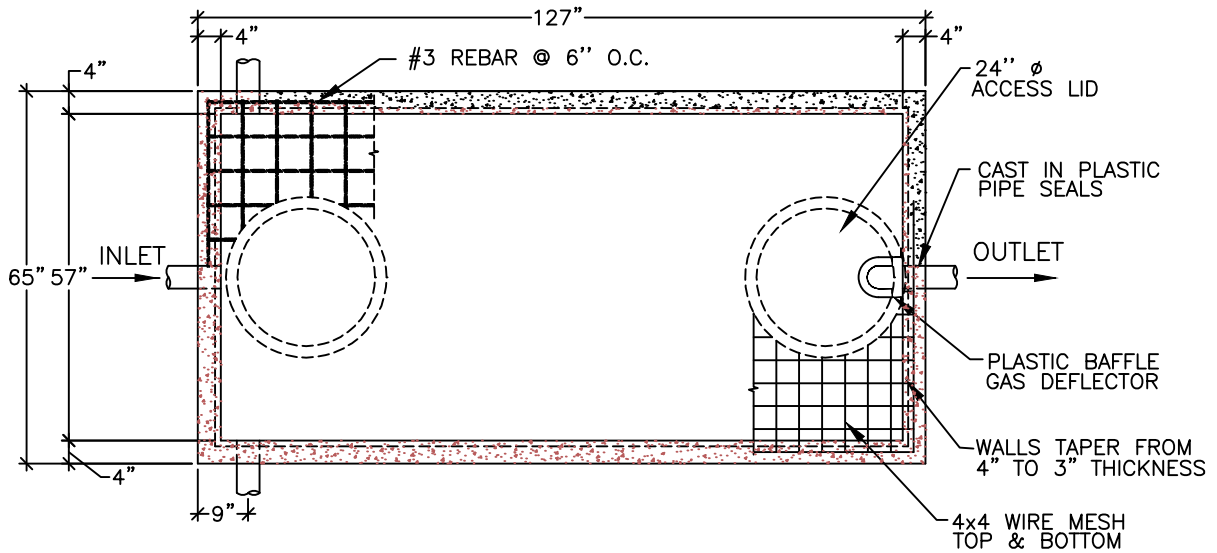

PLAN VIEW

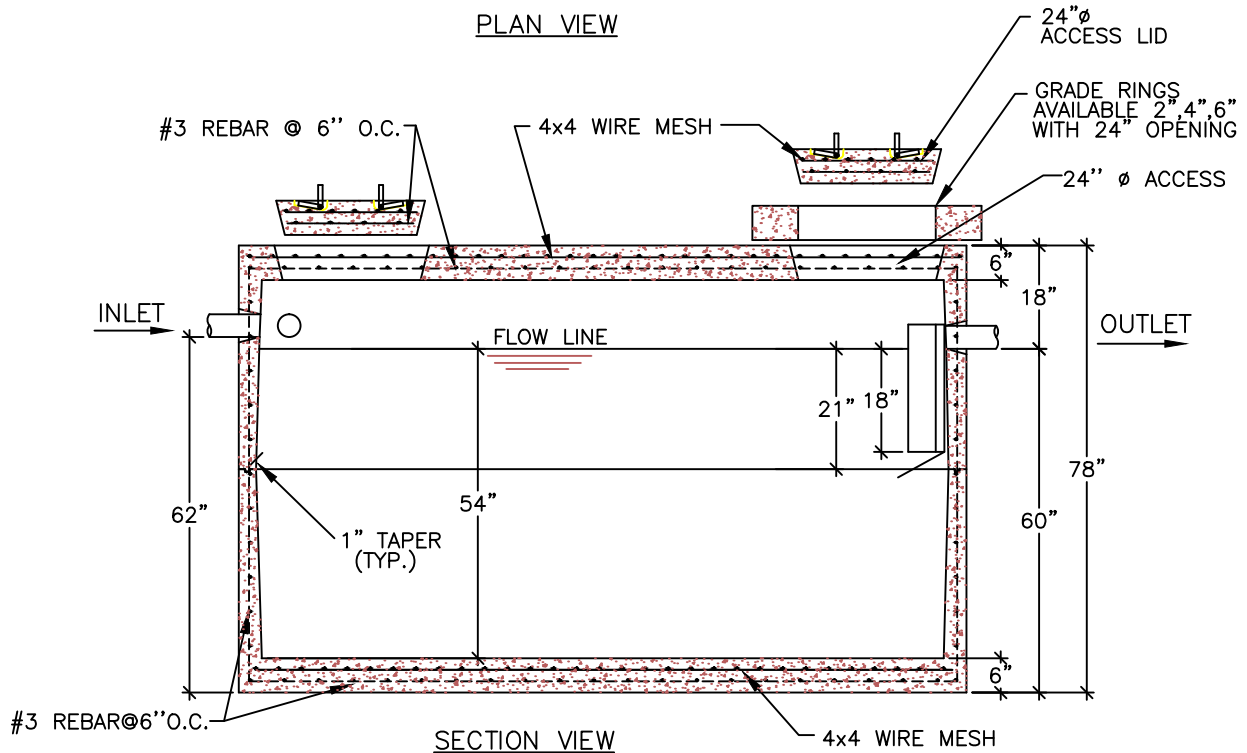

SECTION VIEW

NOTES:  
 WEIGHT: 16,802 LBS [8.4TON]  
 29.36 GALS PER INCH OF RISE  
 MEETS OR EXCEEDS 5000PSI CONCRETE

**1500 GAL - UTILITY TANK - TRAFFIC**

DRAWN BY: LWK	FILE NAME: UT-1500H20	DATE: 10/27/03	SCALE: 3/8" = 1' 0"	SHEET: UT-13
---------------	--------------------------	-------------------	------------------------	-----------------