





# Precast Concrete & Accessories

58 Prospect Street, Auburn, N.Y. 13021

315 252 7214 1 800 479 6335

Fax 315 252 7859

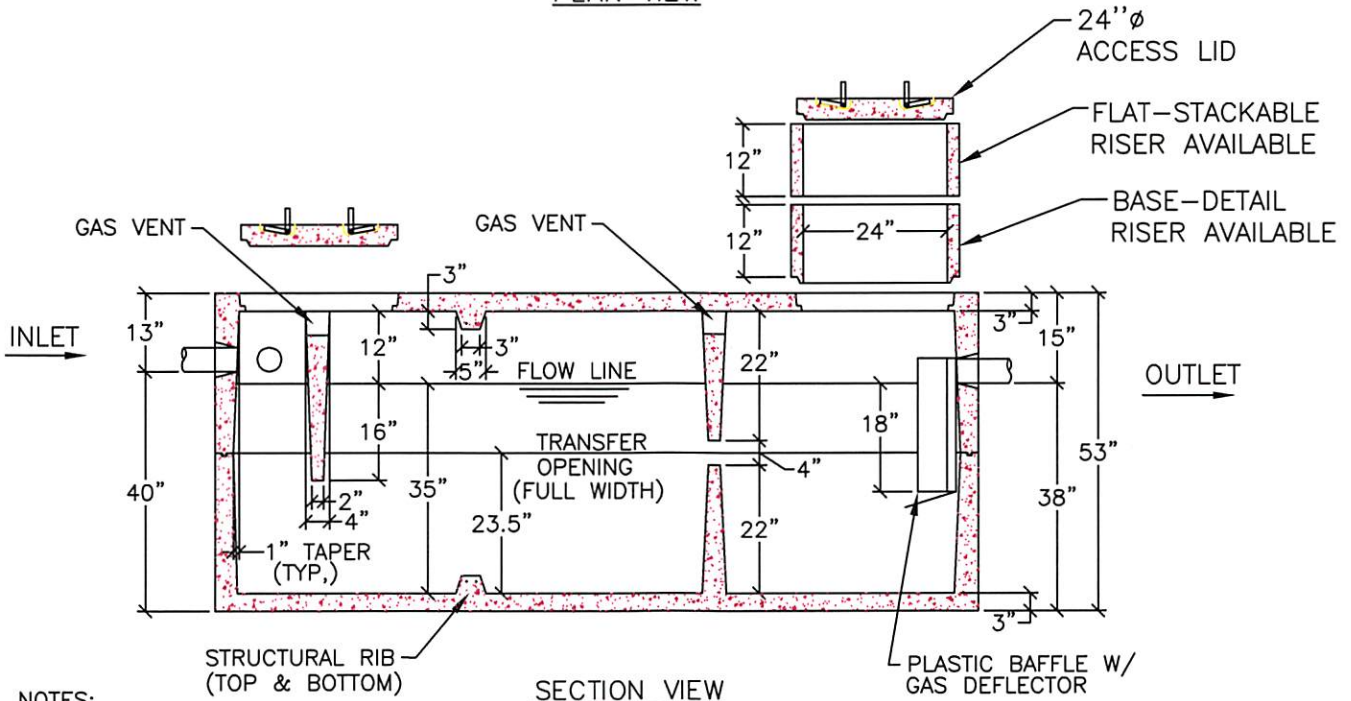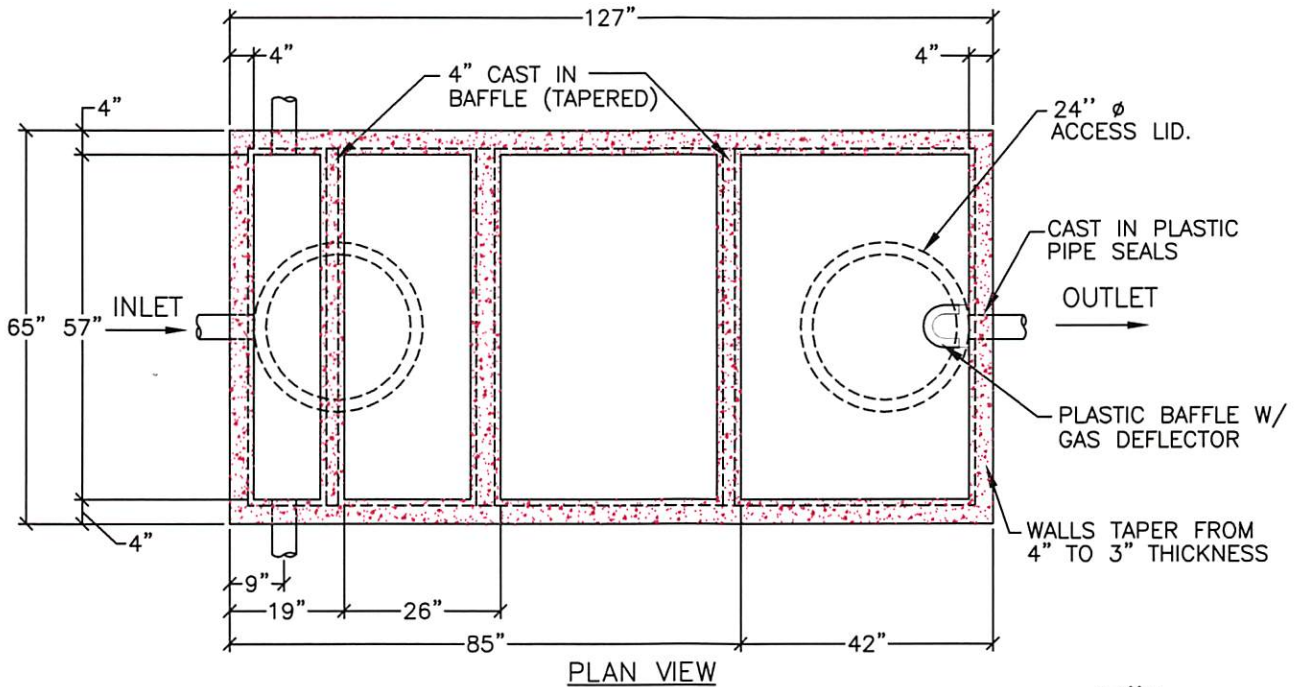

- NOTES:
- \* WEIGHT: 10,800 LBS [5.4 TON]
  - \* 29.36 GALS PER INCH OF RISE
  - \* MEETS OR EXCEEDS 5000PSI CONCRETE

## 1000 GAL - SEPTIC TANK - LOW PROFILE

DRAWN BY: LWK

FILE NAME:  
ST-1000LB

DATE:  
1/17/03

SCALE:  
3/8" = 1' 0"

SHEET:  
ST-5