




Precast Concrete & Accessories


58 Prospect Street, Auburn, N.Y. 13021

315 252 7214 1 800 479 6335

Fax 315 252 7859

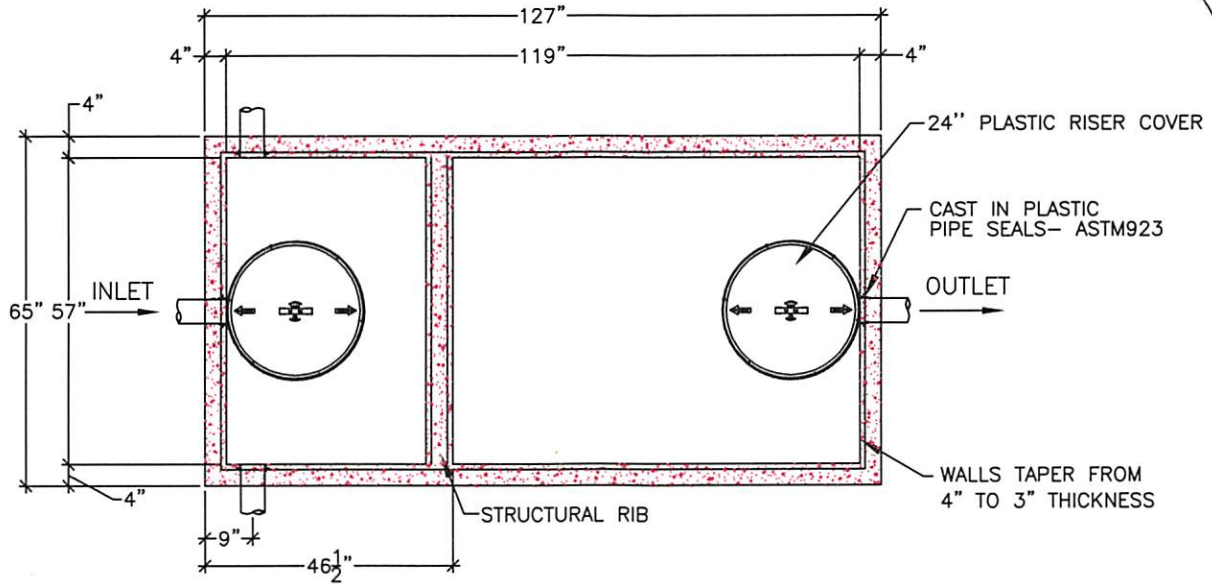

PLAN VIEW

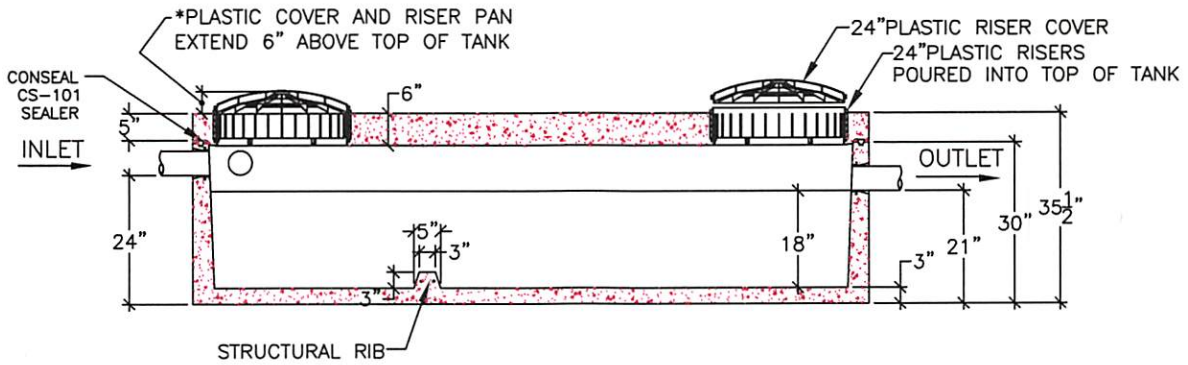

SECTION VIEW

NOTES:

- APPROX. WEIGHT: 9,766 LBS [4.9 TON]
- 29.36 GALS PER INCH OF RISE
- MEETS OR EXCEEDS 5000PSI-COMPRESSIVE STRENGTH CONCRETE

500 GALLON - UTILITY TANK

DRAWN BY: LWK

FILE NAME:
NEW UT-500

DATE:
4/13/04

SCALE:
3/8" = 1' 0"

SHEET:
UT-7