



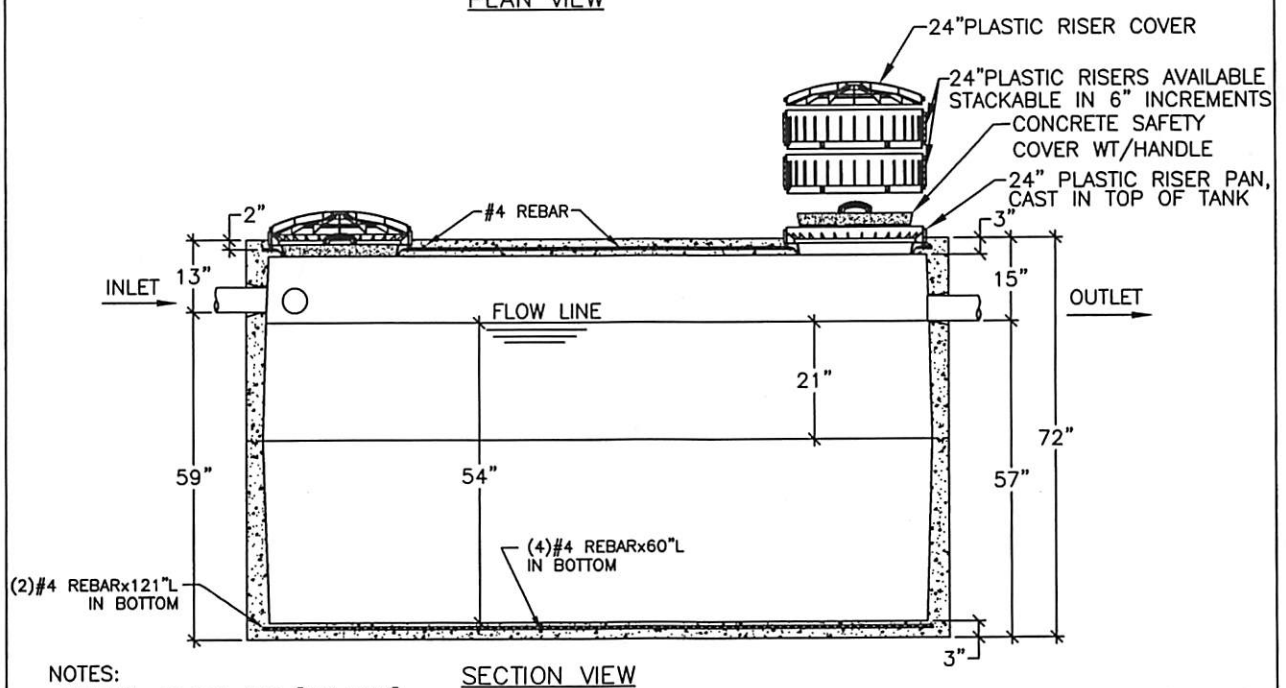

**Precast Concrete & Accessories**  
 58 Prospect Street, Auburn, N.Y. 13021  
 315 252 7214 1 800 479 6335  
 Fax 315 252 7859

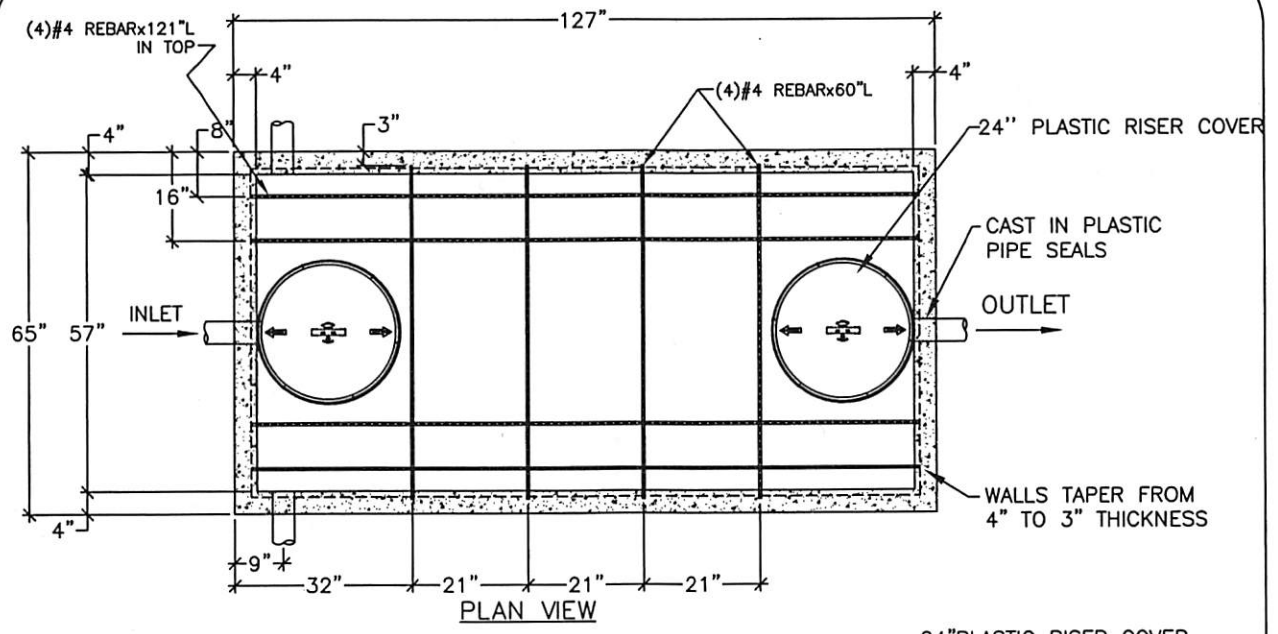

- NOTES:**
- WEIGHT: 12,561 LBS [6.3 TON]
  - 29.36 GALS PER INCH OF RISE
  - MEETS OR EXCEEDS 5000PSI CONCRETE

**1500 GAL - UTILITY TANK**

DRAWN BY: LWK	FILE NAME: UT-1500 NCOV	DATE: 3/29/04	SCALE: 3/8" = 1' 0"	SHEET: UT-12
---------------	----------------------------	------------------	------------------------	-----------------