



Precast Concrete & Accessories

58 Prospect Street, Auburn, N.Y. 13021

315 252 7214 1 800 479 6335

Fax 315 252 7859

SPECIFICATIONS:


5000 PSI CONCRETE MEETS ASTM C-890
REINFORCEMENT STEEL GRADE 60 MEETS ASTM A-615
BUTYL ROPE SEALANT
POLYPROPYLENE STEPS MEET ASTM A-478-94
MEETS ASTM C 478
H-20 LOADING

WEIGHT:

- PER FOOT OF RISE: 2088 LBS.
- BASE: 5261 LBS
- COVER: 5019 LBS

GALLONS:

- 17.63 GALS PER INCH OF RISE

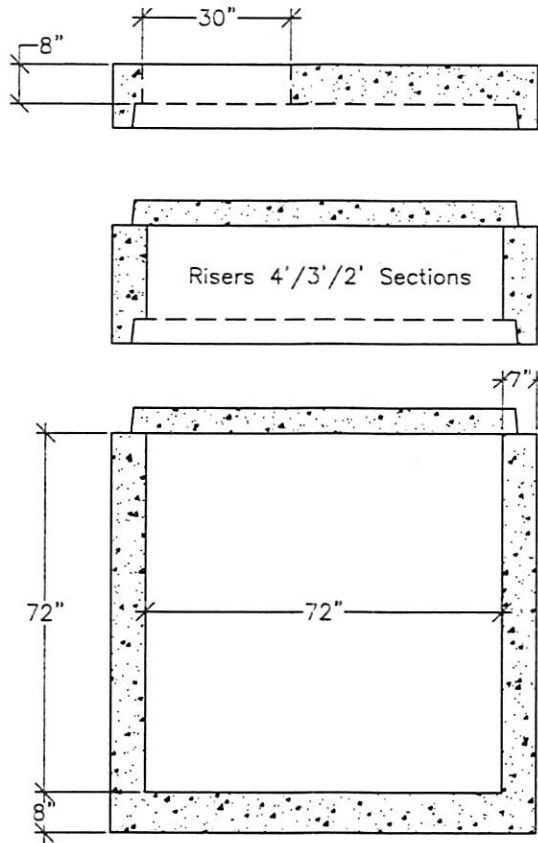

72" MANHOLE

DRAWN BY: ADP

FILE NAME:
MH-72

DATE:
3/26/2009

SCALE:
3/8"=1'0"

SHEET:
MH-4