




Precast Concrete & Accessories



58 Prospect Street, Auburn, N.Y. 13021

315 252 7214 1 800 479 6335

Fax 315 252 7859

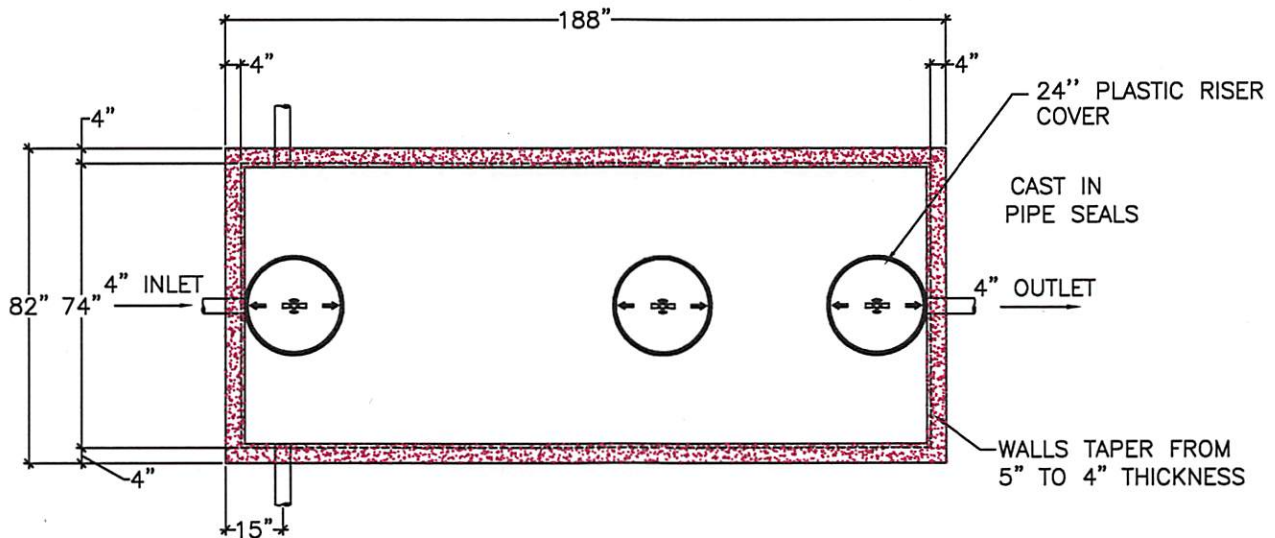

PLAN VIEW

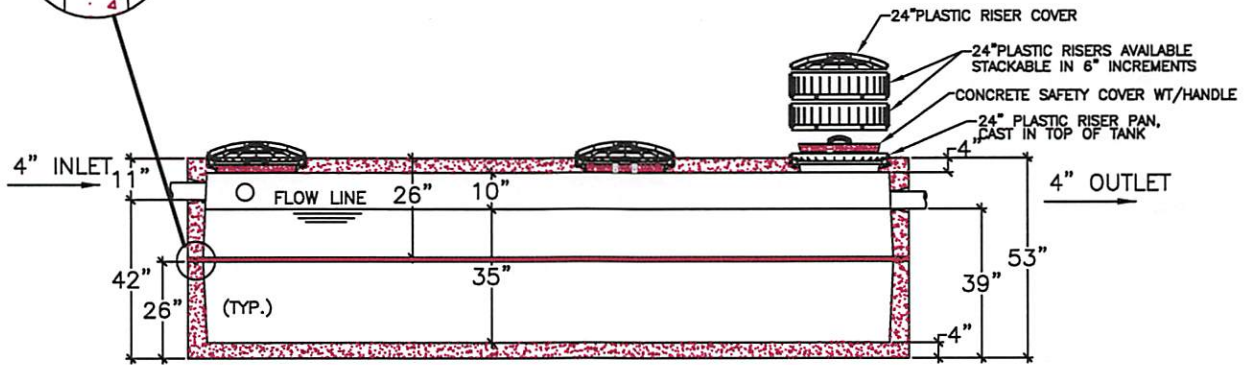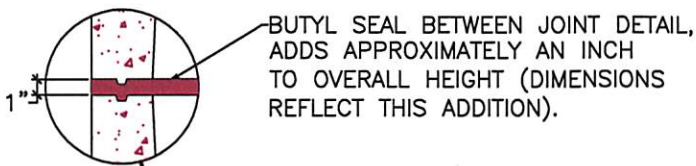

SECTION VIEW

NOTES:

- * WEIGHT: 18638 LBS [9.3 TON]
- * 57.66 GALS PER INCH OF RISE
- * MEETS OR EXCEEDS 5000PSI CONCRETE

2000 GAL - UTILITY TANK

DRAWN BY: LWK

FILE NAME:
UT-2000 NCOV

DATE:
3/29/04

SCALE:
1/4" = 1' 0"

SHEET:
UT-14