




Precast Concrete & Accessories


58 Prospect Street, Auburn, N.Y. 13021

315 252 7214 1 800 479 6335

Fax 315 252 7859

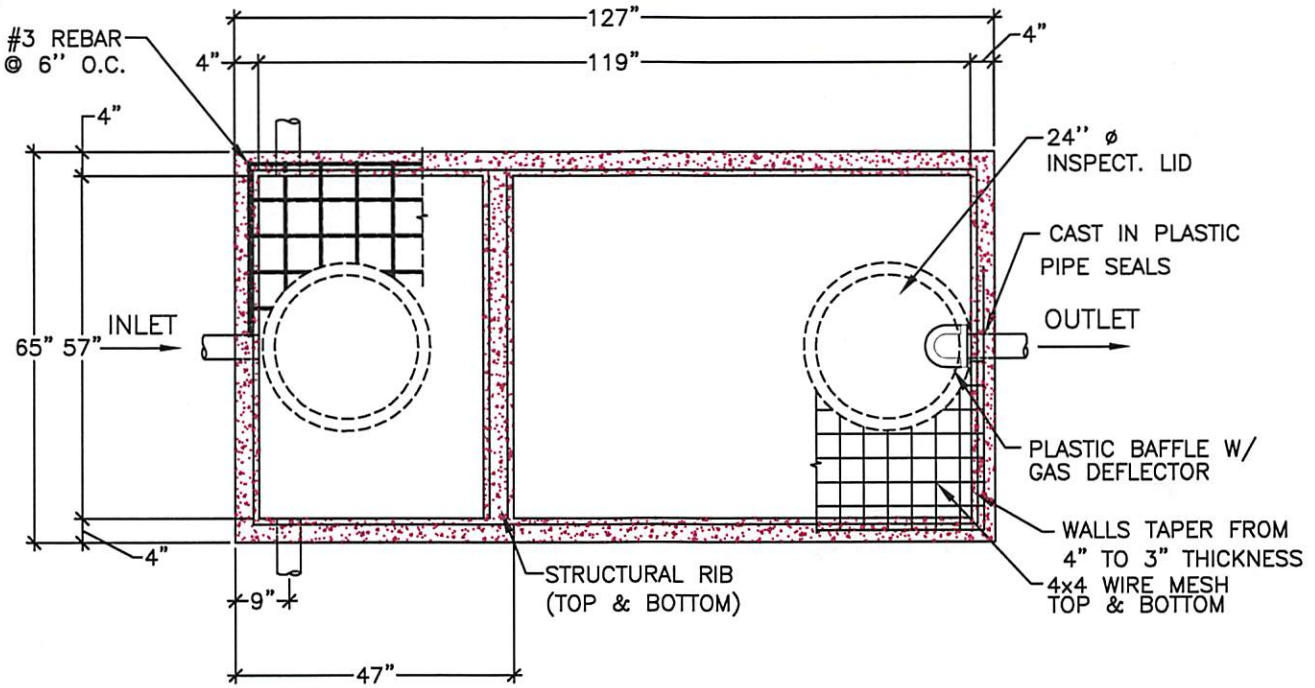

PLAN VIEW

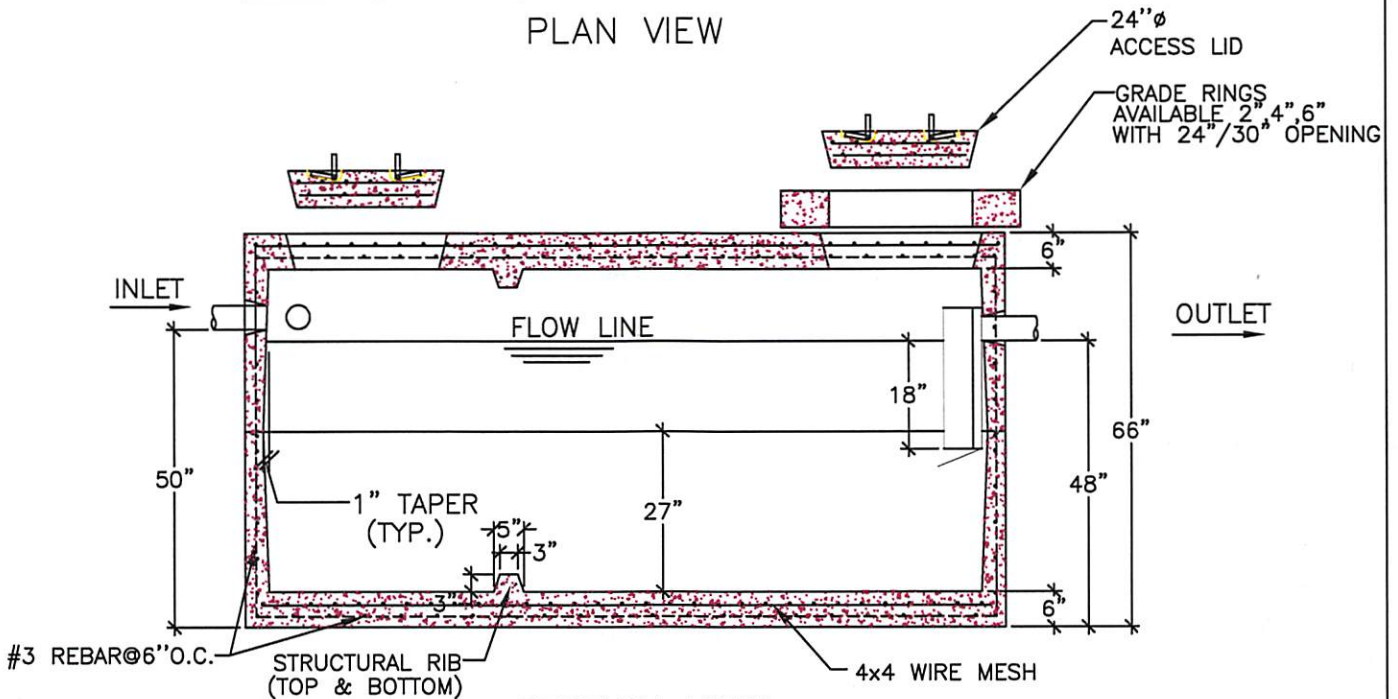

SECTION VIEW

NOTES:

- * WEIGHT: 15289 LBS [7.6 TON]
- * 29.36 GALS PER INCH OF RISE
- * MEETS OR EXCEEDS 5000PSI CONCRETE

1250 GAL - UTILITY TANK - TRAFFIC

DRAWN BY: LWK

FILE NAME:
UT-1250 H20

DATE:
10/14/02

SCALE:
3/8" = 1' 0"

SHEET:
UT-11