




Precast Concrete & Accessories


58 Prospect Street, Auburn, N.Y. 13021

315 252 7214 1 800 479 6335

Fax 315 252 7859

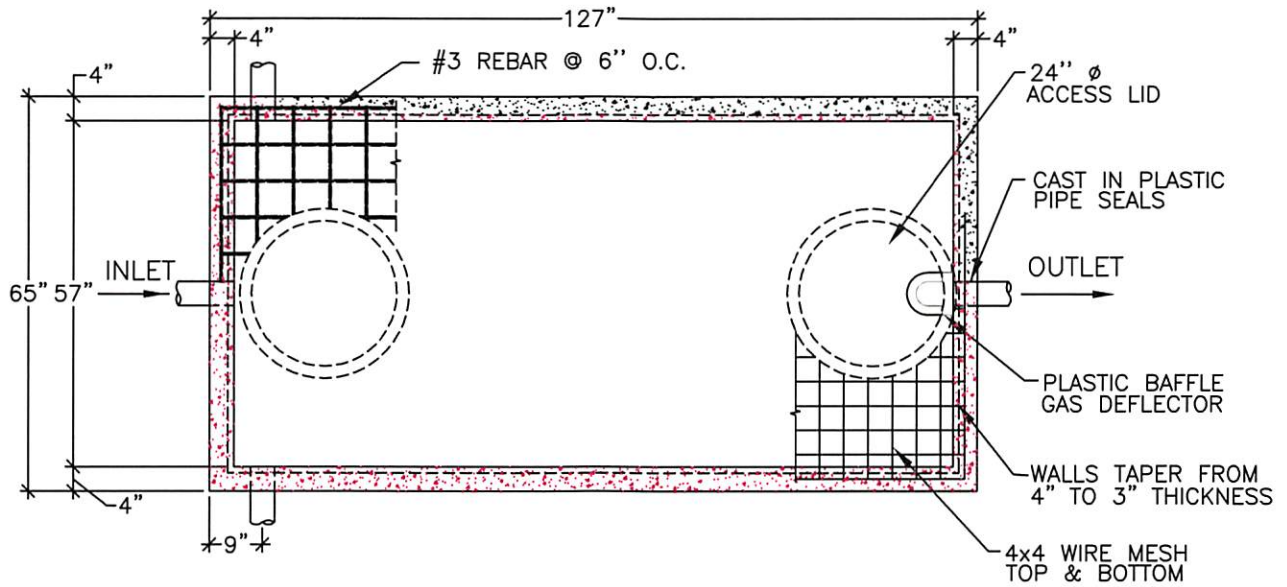

PLAN VIEW

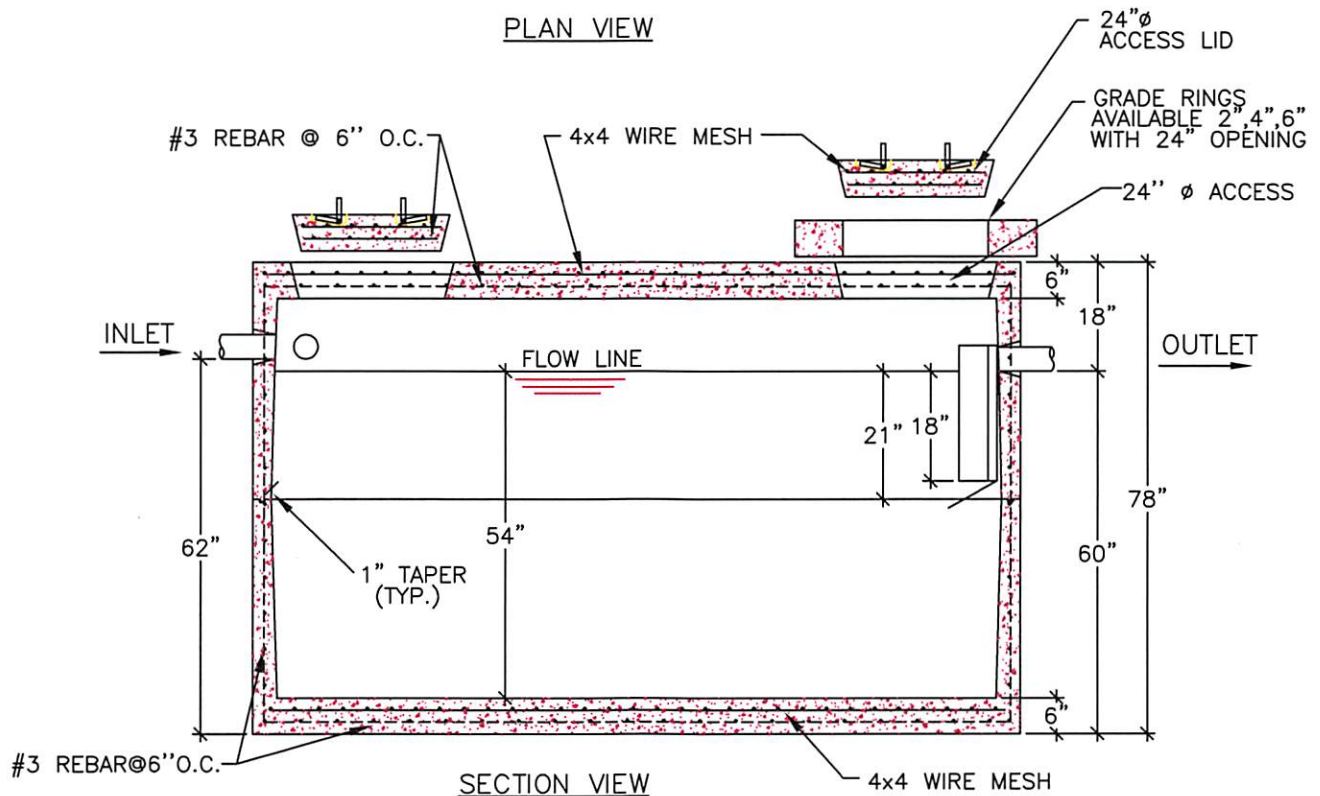

SECTION VIEW

NOTES:
 WEIGHT: 16,802 LBS [8.4TON]
 29.36 GALS PER INCH OF RISE
 MEETS OR EXCEEDS 5000PSI CONCRETE

1500 GAL - UTILITY TANK - TRAFFIC

DRAWN BY: LWK

FILE NAME:
UT-1500H20

DATE:
10/27/03

SCALE:
3/8" = 1' 0"

SHEET:
UT-13